


Published: 4/12/23 File: 2201 Dorothy Height ES Plan: BM/04/04: 04/12/23-Dorothy Height ES/2201 Dorothy Height ES

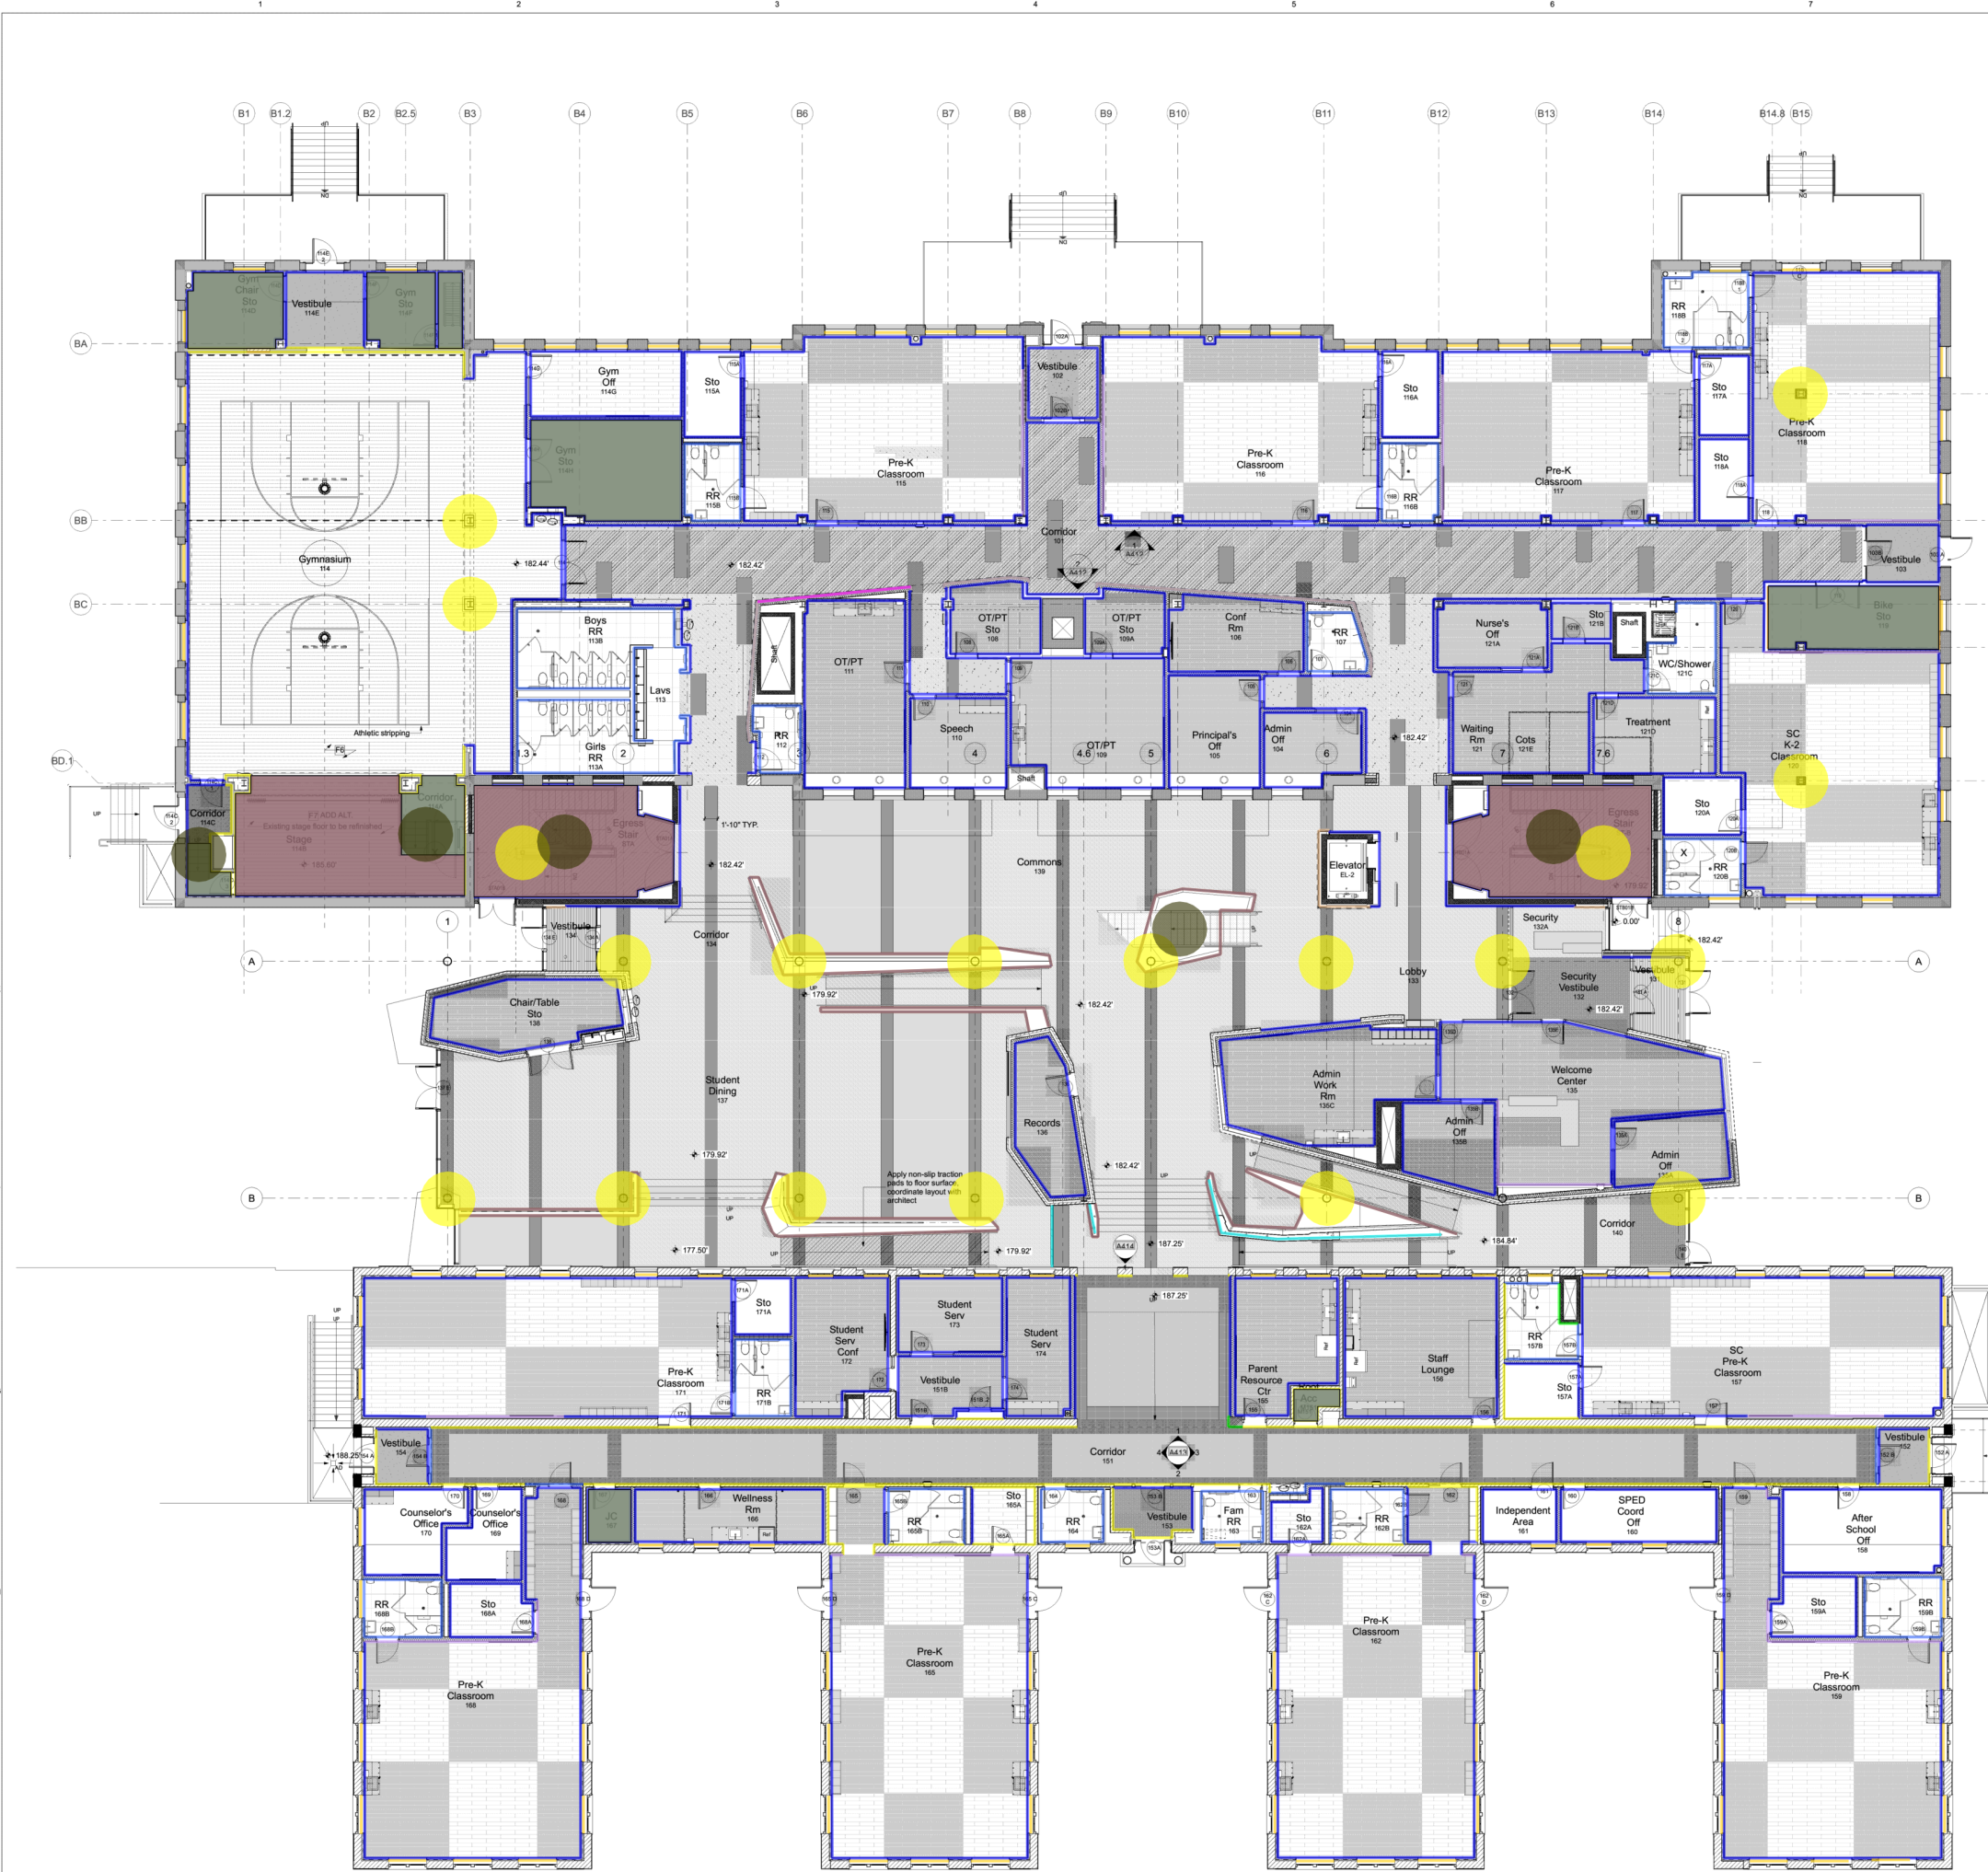

1F- Walls GWB Painted 13'-6"	8777.7 SQ FT
1F- Walls GWB Painted Epoxy 13'-6"	237.6 SQ FT
1F- Walls GWB Painted 12'-6"	10088.8 SQ FT
1F- Walls GWB Painted 11'-6"	3287.9 SQ FT
1F- Walls GWB Painted 29'-0"	710.5 SQ FT
1F- Walls GWB Painted 21'-0"	1362.9 SQ FT
1F- Walls GWB Painted 18'-0"	574.2 SQ FT
1F- Walls GWB Painted 13'-0"	131.3 SQ FT
1F- Walls GWB Painted 12'-0"	675.6 SQ FT
1F- Walls GWB Painted 11'-0"	4398.9 SQ FT
1F- Walls GWB Painted 10'-6"	430.5 SQ FT
1F- Walls GWB Painted 10'-0"	11940.0 SQ FT
1F- Walls GWB Decorative Plaster DP-1 29'-6"	315.6 SQ FT
1F- Walls GWB Decorative Plaster DP-1 11'-0"	95.7 SQ FT
1F- Walls GWB Decorative Plaster DP-1 13'-6"	39.2 SQ FT
1F- Walls GWB Decorative Plaster DP-1 10'-0"	1015.0 SQ FT
1F- Walls GWB Decorative Plaster DP-1 10'-6"	44.0 SQ FT
1F- Monochromatic Stencil Graphics 10'-0"	214.0 SQ FT
1F- Historic Plaster Proscenium Painted 14'-0"	57.4 SQ FT
1F- Walls GWB Painted 4'-6"	426.6 SQ FT
1F- Walls GWB Painted 1'-6"	126.7 SQ FT
1F- Walls GWB Painted 2'-0"	149.8 SQ FT
1F- Walls GWB Painted 0'-6"	15.7 SQ FT
1F- Walls GWB Painted 1'-0"	18.2 SQ FT
1F- Walls GWB Painted 4'-0"	511.6 SQ FT
1F- Walls GWB Painted 5'-0"	629.0 SQ FT
1F- Walls GWB Painted 3'-6"	165.9 SQ FT
1F- Walls GWB Painted 3'-0"	222.3 SQ FT
1F- Walls GWB Painted 9'-6"	2635.3 SQ FT
1F- Walls GWB Painted 6'-6"	656.5 SQ FT
1F- Walls GWB Painted 5'-6"	81.4 SQ FT
1F- Walls GWB Painted 9'-0"	6702.3 SQ FT
1F- Walls CMU Painted 10'-6"	17.9 SQ FT
1F- Walls CMU Painted 6'-6"	53.3 SQ FT
1F- Walls CMU Painted 5'-0"	10.0 SQ FT
1F- Walls CONC Painted 5'-0"	349.5 SQ FT
1F- Walls Power Washing 5'-0"	349.5 SQ FT
1F- Walls CONC Painted 4'-0"	756.4 SQ FT
1F- Walls Power Washing 4'-0"	756.4 SQ FT
1F- Walls CONC Painted 3'-0"	30.3 SQ FT
1F- Walls Power Washing 3'-0"	30.3 SQ FT
1F- Walls CONC Painted 2'-0"	336.0 SQ FT
1F- Walls Power Washing 2'-0"	336.0 SQ FT
1F- Walls Brick Painted 12'-6"	40.0 SQ FT
1F- Walls Brick Painted 21'-0"	180.6 SQ FT
1F- Walls Existing Brick Painted 12'-6"	1292.5 SQ FT
1F- Walls Existing Brick Painted 29'-0"	95.7 SQ FT
1F- Walls Existing Brick Painted 21'-0"	1341.9 SQ FT
1F- Walls Existing Brick Painted 18'-0"	493.2 SQ FT
1F- Walls Existing Brick Painted 13'-0"	65.0 SQ FT
1F- Walls Existing Brick Painted 10'-0"	585.0 SQ FT
1F- Walls Existing Brick Painted 8'-0"	144.0 SQ FT
1F- Walls Existing Brick Painted 5'-0"	1811.5 SQ FT
1F- Walls Existing Brick Painted 11'-6"	339.2 SQ FT
1F- Walls Existing Brick Painted 6'-6"	203.5 SQ FT
1F- Walls GWB Painted 8'-6"	641.7 SQ FT
1F- Walls GWB Painted 8'-0"	818.4 SQ FT
1F- Walls GWB Painted 7'-6"	457.5 SQ FT
1F- Walls GWB Painted 7'-0"	60.9 SQ FT
1F- Accent Walls 12'-6"	1178.7 SQ FT
1F- Accent Walls 12'-0"	157.2 SQ FT
1F- Accent Walls 11'-0"	88.0 SQ FT
1F- Accent Walls 9'-6"	902.5 SQ FT
1F- Accent Walls 10'-0"	382.0 SQ FT
1F- Accent Walls 9'-0"	249.3 SQ FT
1F- Interior Column 9'-6"	2.0 EA
1F- Interior Column 10'-6"	2.0 EA
1F- Interior Column 10'-0"	2.0 EA
1F- Interior Column 13'-6"	2.0 EA
1F- Interior Column 13'-0"	11.0 EA
1F- Flooring Sealed Concrete SC-1	946.8 SQ FT
1F- Flooring Power Washing	2180.2 SQ FT
1F- Flooring Epoxy EP-1	1233.4 SQ FT
1F- Stair Landing Painted	5.0 EA
1F- Metal Guardrail	51.2 FT
1F- Wood Sill/Wood Trim Painted	518.6 FT

Terrazzo: TZ-3 (Medium Gray)

Sealed Concrete

Concrete Roof Pavers

Vegetative Roof / Planting Bed

Walk-off Grille

Walk-off Matting

Epoxy Floor Finish

TZ Base to match adjacent TZ floor

Drawing Title:
1st Floor Finish Plan

Graphic Scale:
0 4 8 16

Project No:
2201

Date:
04/12/23

Drawing No:
A131









3 1st Floor Finish Plan
A131
SCALE: 1/8" = 1'-0"