




2 9TH FLOOR - FITNESS - FINISH PLAN
1/8" = 1'-0"

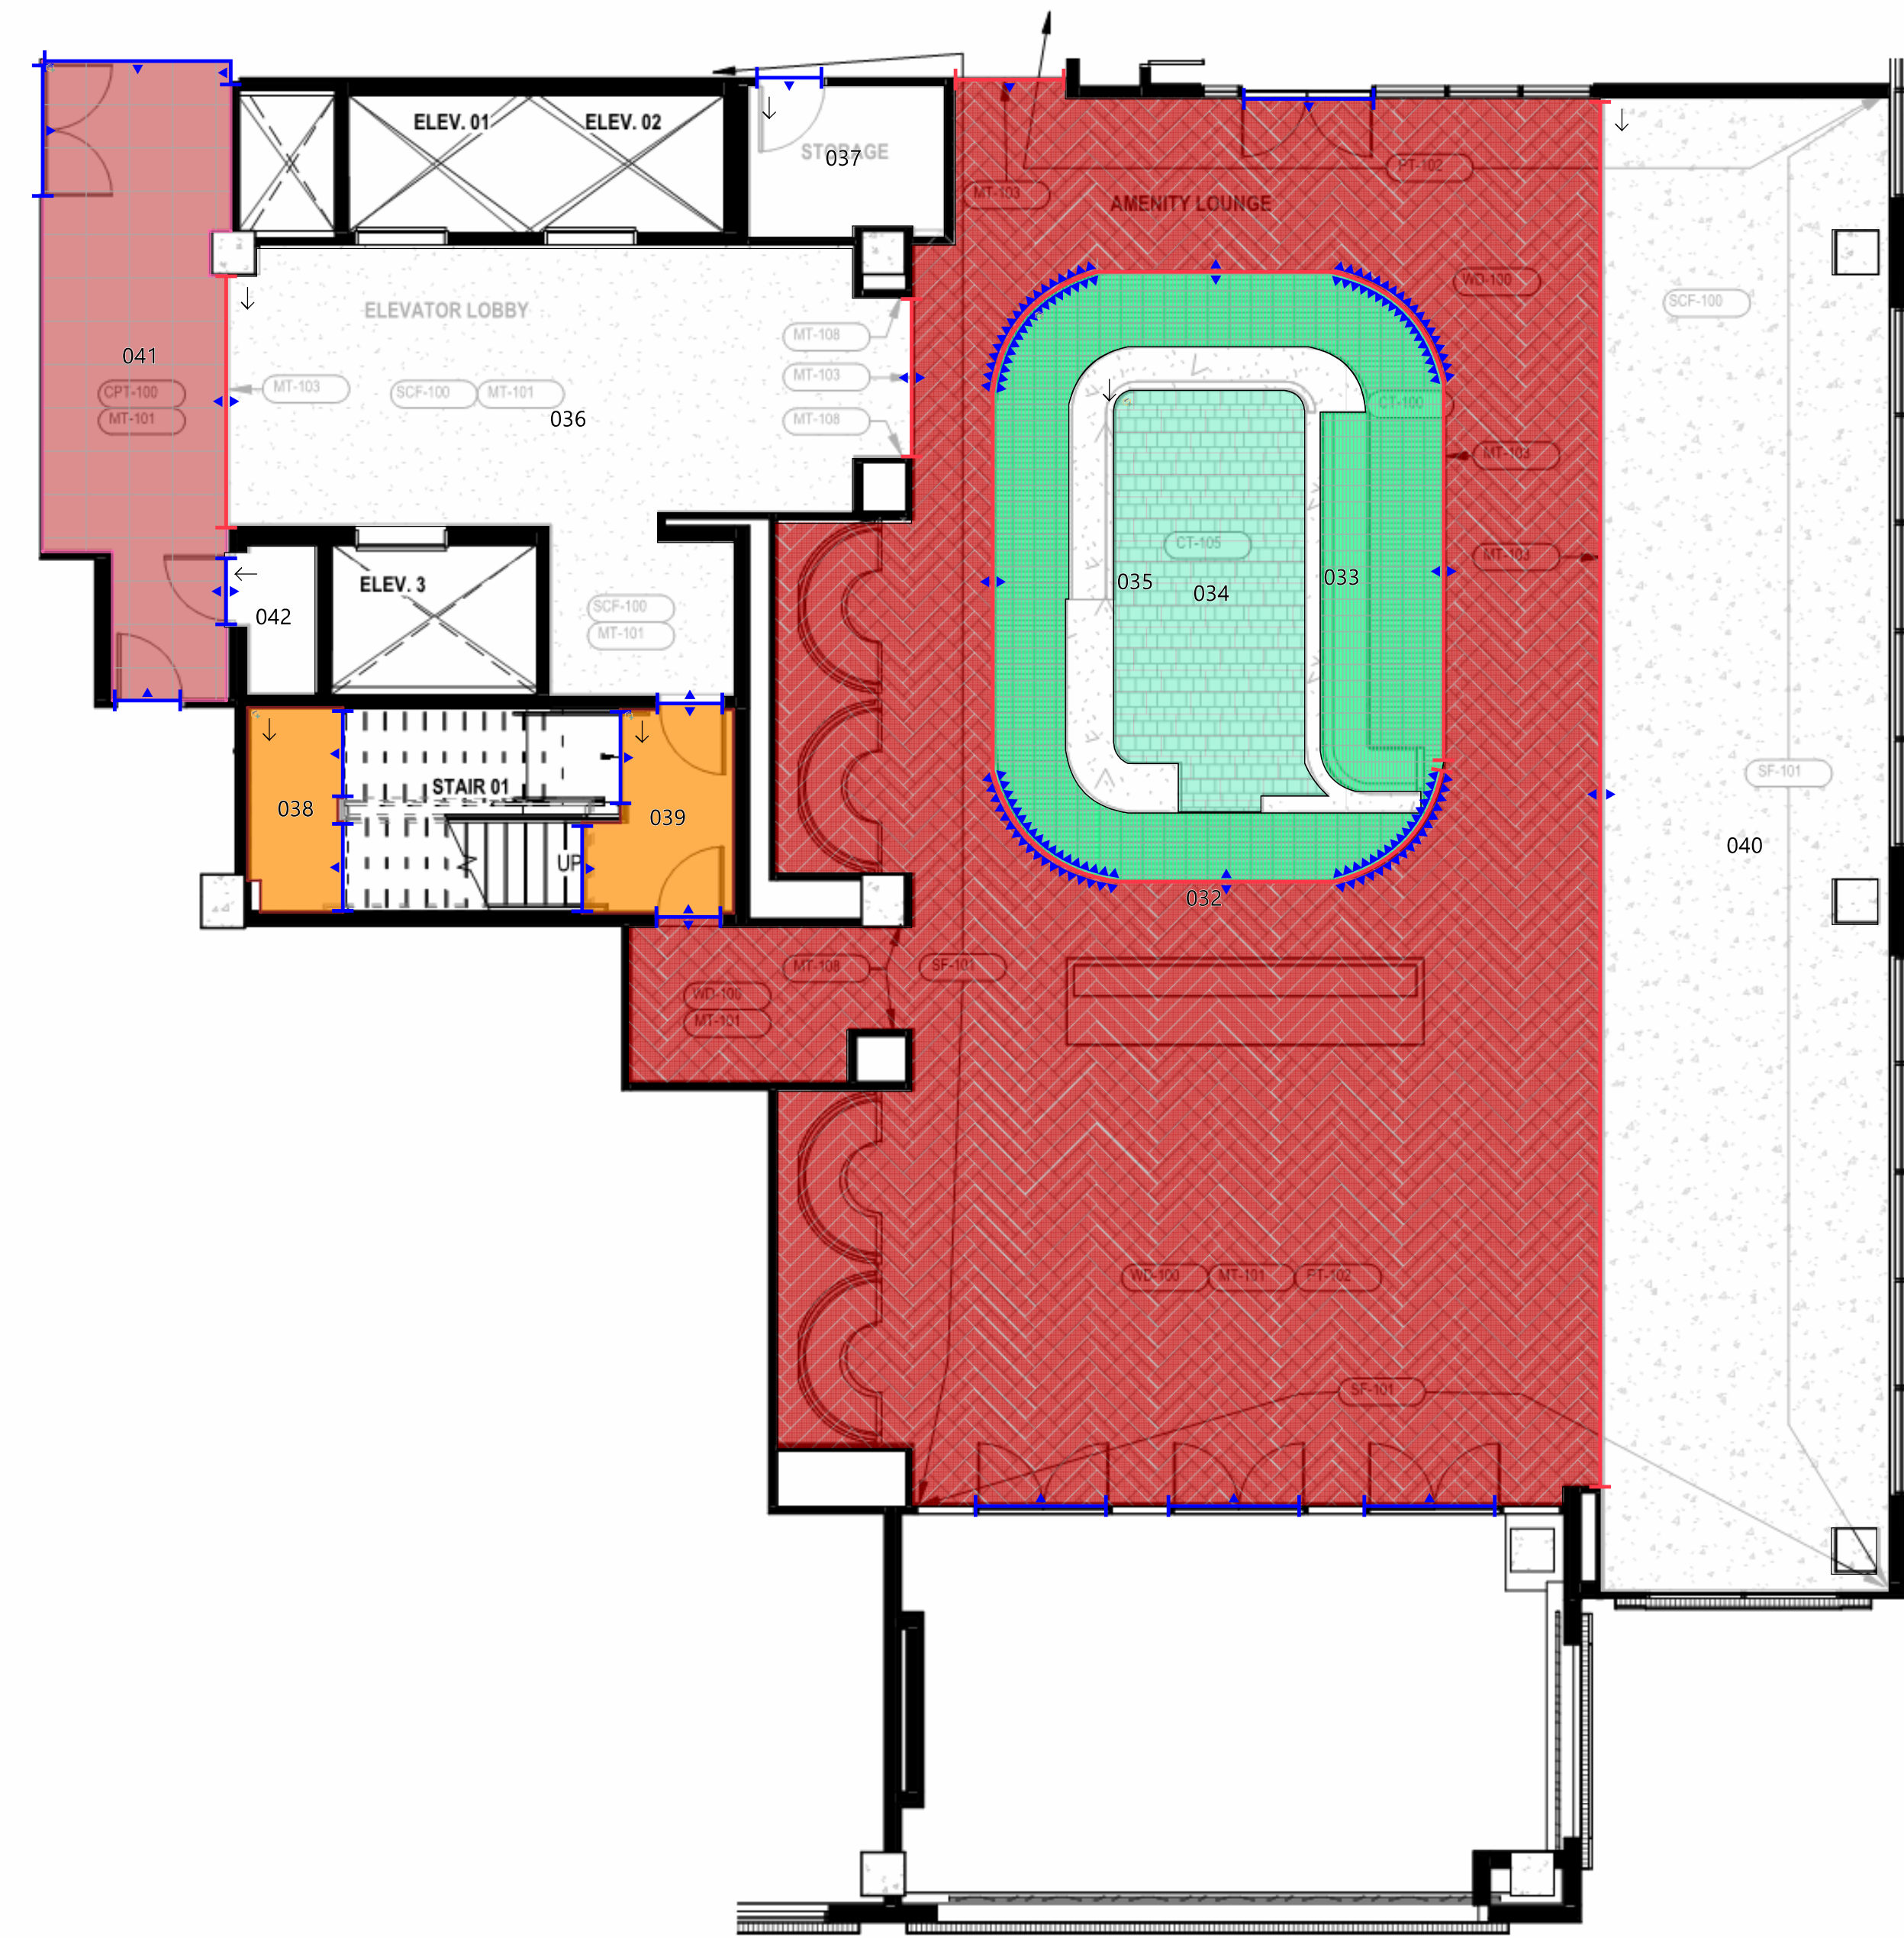

1 9TH FLOOR - AMENITY LOUNGE - FINISH PLAN
1/8" = 1'-0"

Scale 1/8" = 1'-0"
Scale Verified From Door

A2.12.1

CPT-100: Carpet Tile, Shaw Contract, Carpet Tile, 24"X24"
CT-101(RR Floor): Porcelain Tile, CTD Architectural Tiles Concrete/ Cement, Nassau Gris, 30"X30"
CT-106(Vanity Wall): Tile, Walker Zanger, Cafe Crackle, Kettle Grey Crackle, 3"X12", 1/2 Offset
MT-106 OC
Mudset
Shower Count
Waterproofing (Shower Floor)

CPT-102: Carpet Tile, Shaw Contract, Carpet Tile, 24"X24"
CT-101(Shower Floor): Porcelain Tile, CTD Architectural Tiles Concrete/ Cement, Nassau Gris, 30"X30"
CT-107(Shower Wall): Wall Tile, Florida Tile, Enchant HDP, Beauty, 3.75" X 12", TBD
MT-106: Base Trim, Bathroom, Schultuer, Dilex-Ahka, Stone Grey (Pending Approval)
Mudset Count
Stair Landing General LF
Waterproofing (Wall)

Crack Isolation
CT-104(RR Wall): Tile, MSI Surfaces, NGRICE1224, Straight Stack, Gridscale Gris, Matte, 12"X24"
MT-103: Floor Transition, Lounge, Schultuer, Schiene, TBD.
MT-107 (Horizontal Trim): Wall Transition, Lobby, Schultuer, Jolly TBD.
None
Stair Landing General SF
WD-100: Wood Floor, Reclaimed Design Works Antique Oak Hisskip, Solid Plank Herringbone, UV-Cured Urethane, 8"X48"

CT-100: Porcelain Tile, Nasco Stone And Tile, Flatiron, Avio/ Glossy, 2"X9"
CT-105: Floor Tile, Daltile, Volume 1.0, Stereo Grey VL73, Matte Stepwise 12"x24", 1/3 Offset
MT-106 IC
MT-107 (Verticle Trim): Wall Transition, Lobby, Schultuer, Jolly TBD.
RB-100(Straight Base): Roppe, Simplicity Bold, PV4005 TBD 4 1/2" X 1/2"
Waterproofing (Floor)