

GENERAL NOTE:

1. SEE A800's SHEETS FOR ADDITIONAL KITCHEN & BATH DIMENSIONS AND ELEVATION DETAILS.
2. ALL INTERIOR WALLS WITHIN THE UNITS ARE TYPE <2> TYP. U.N.O.


KEY:

- <1B> 1HR BEARING WALL
- <2> INTERIOR WALL


NOTE:

1. SIDE BY SIDE GE DRYER MODEL #GTD42EASJWW

REVISED SHEET

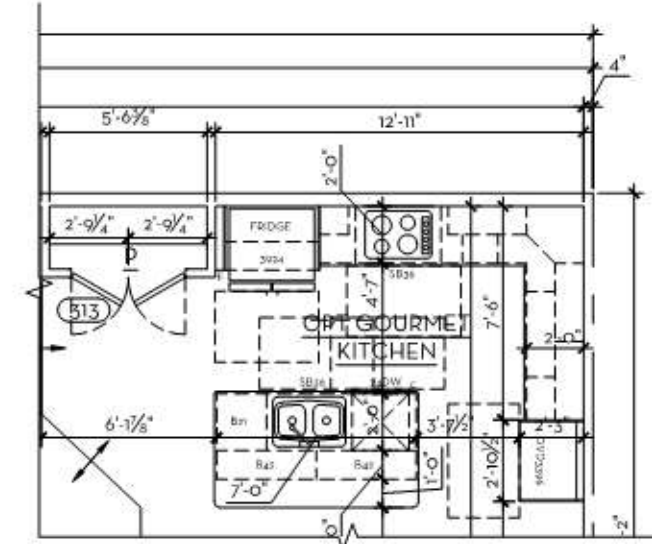

2 UNIT TYPE A6 W/ OPT GOURMET KITCHEN
SCALE: 3/8"=1'-0"

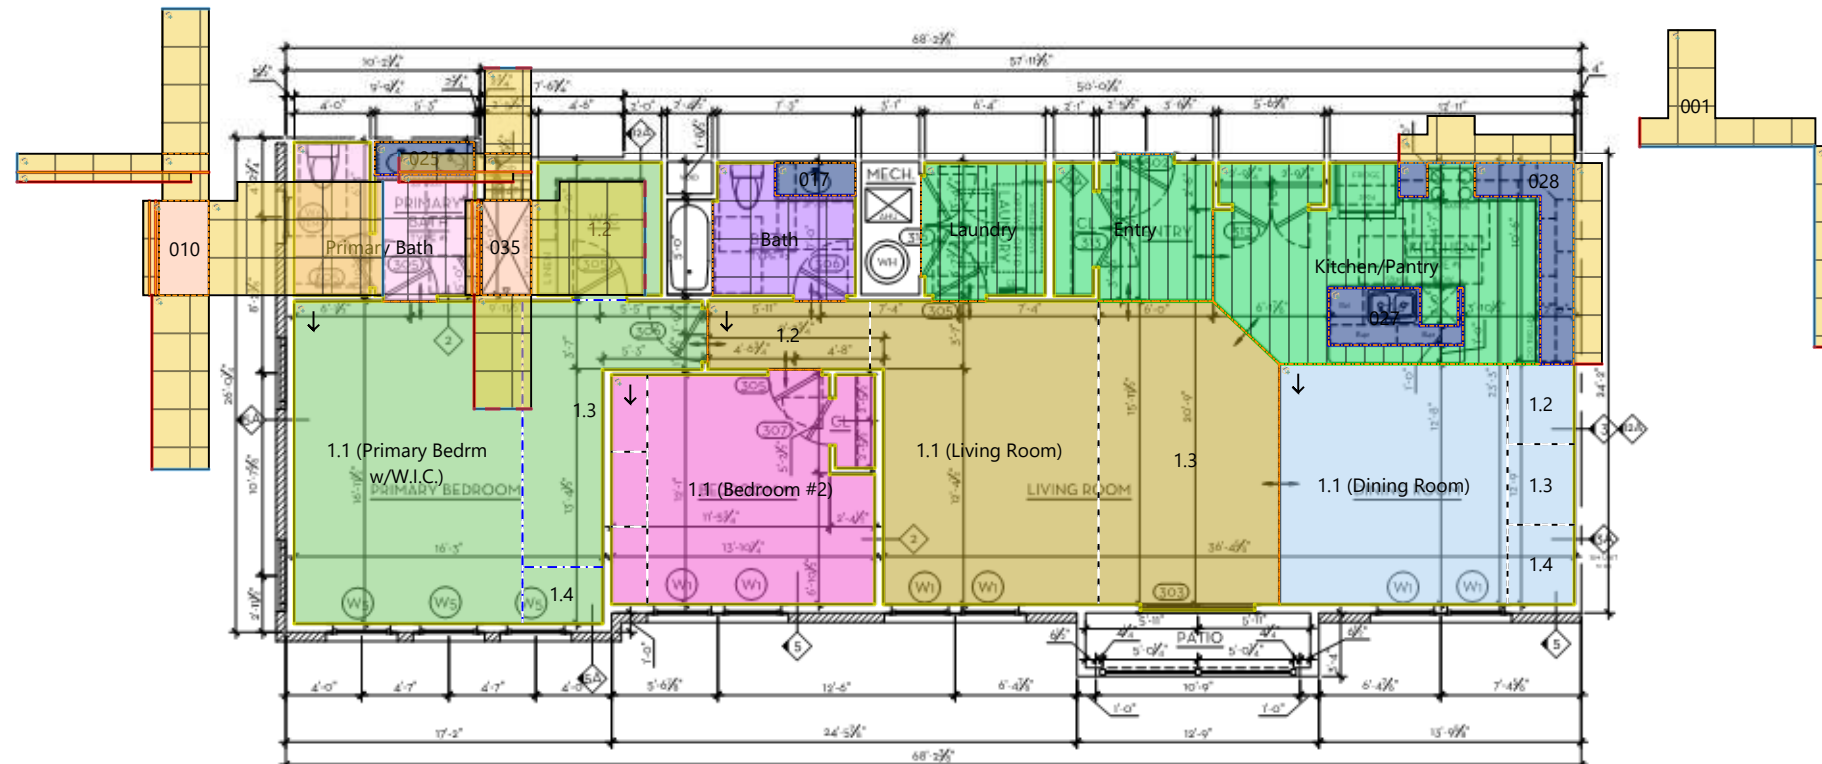

1 UNIT TYPE A6
SCALE: 1/4"=1'-0"

SCALE: VARIES
A3.01

- | | | | | | | |
|-------------------|-------------------|-------------------|-------------------|----------------------|--------------------|----------------|
| 12' CPT: Color 05 | 12' CPT: Color 07 | 12' CPT: Color 11 | 12' CPT: Color 18 | Cabinet | Floor: Color 3 | Floor: Color 4 |
| Hardwood 01: LVP | Mudpan: Mud Pan 1 | None | Transition 1 | Unit Entry Threshold | Wall: Wall color 1 | |