



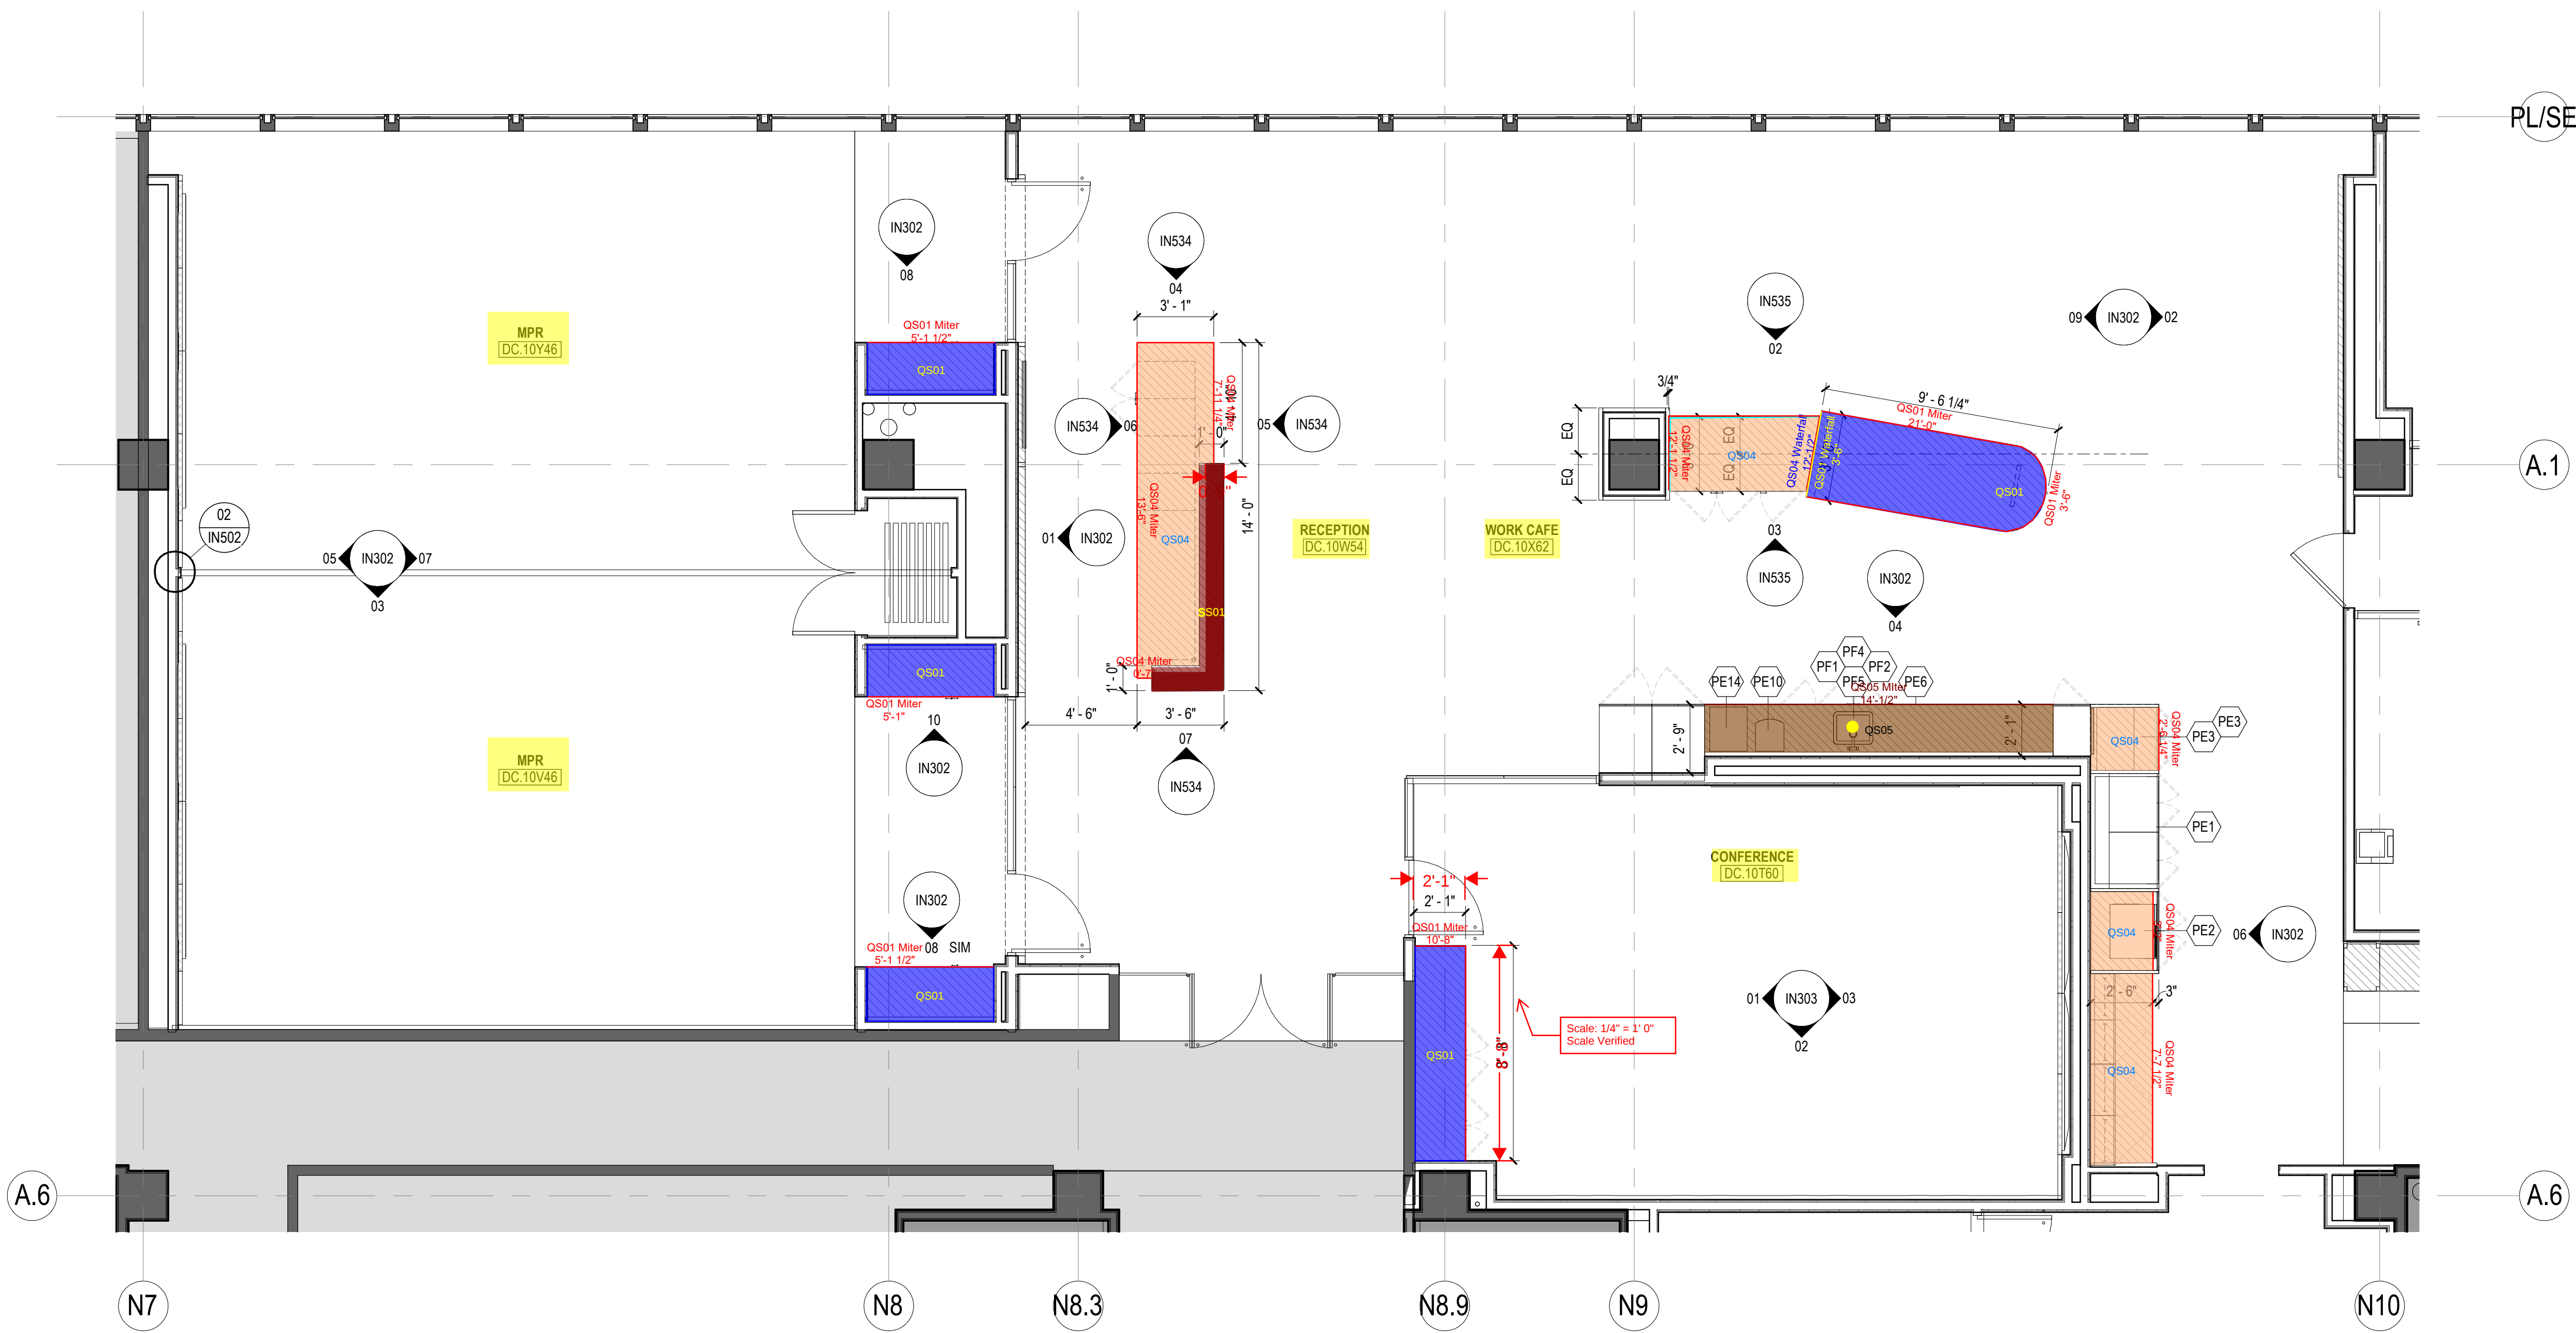

01 ENLARGED PLAN - RECEPTION
SCALE: 1/4" = 1'-0"

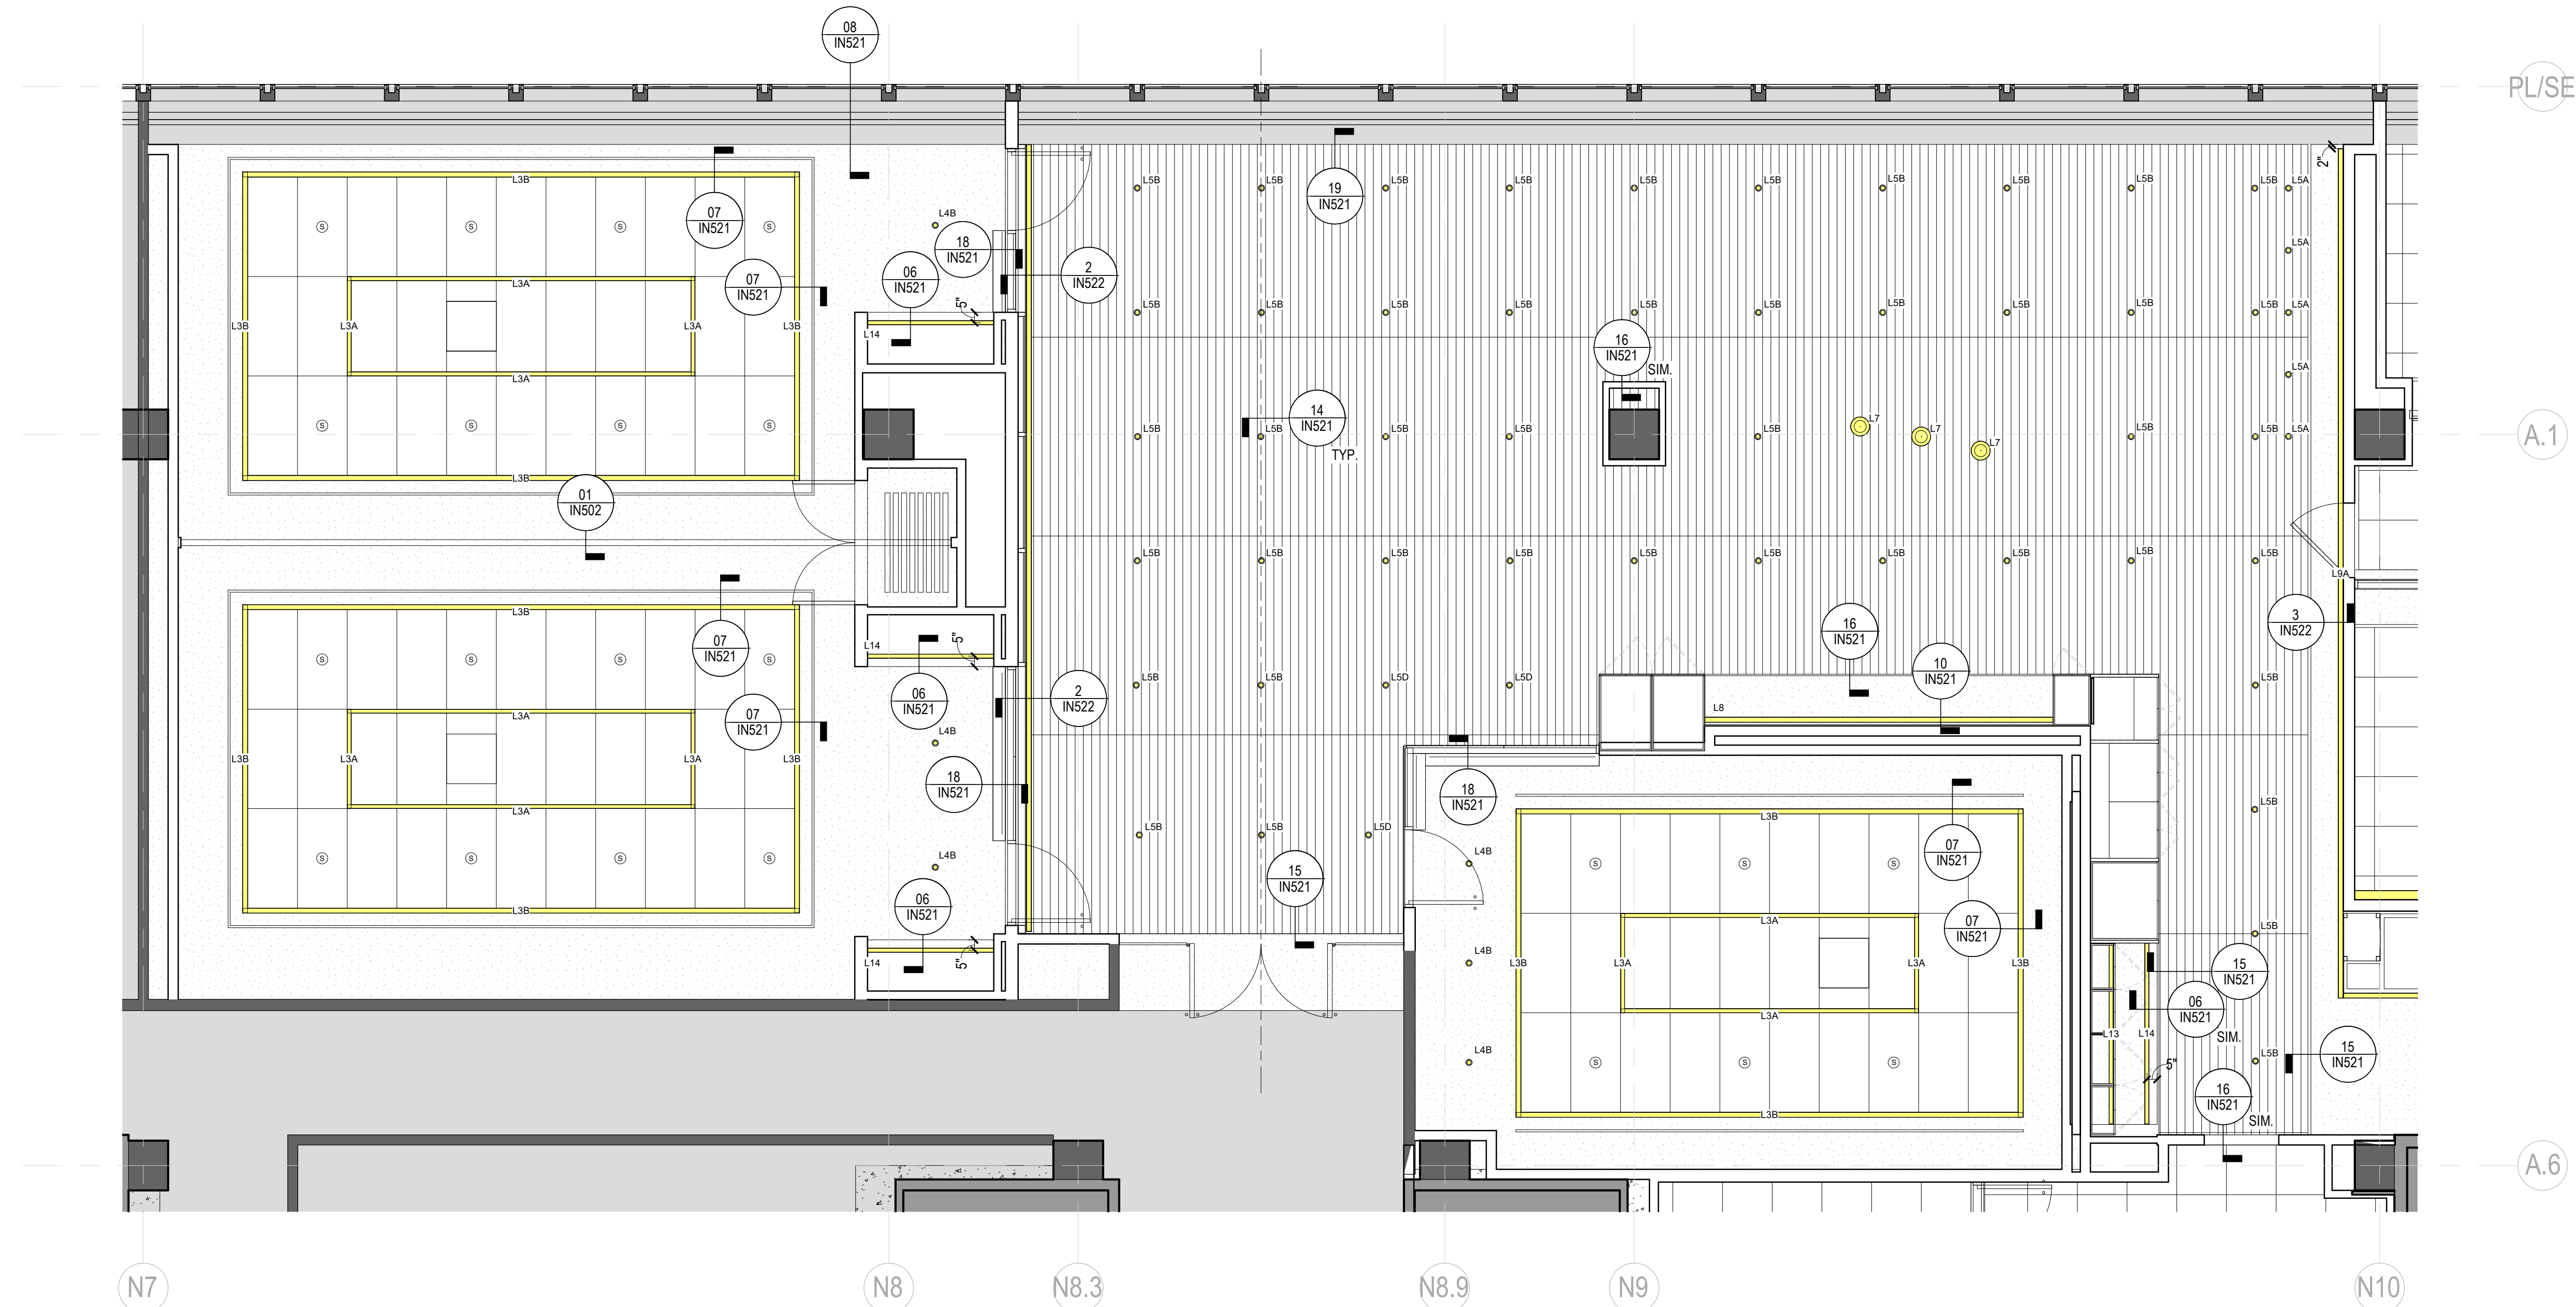

02 ENLARGED RCP - RECEPTION
SCALE: 1/4" = 1'-0"

SHEET NOTES

200 Massachusetts
200 Massachusetts Avenue NW
Washington, DC 20001

Gensler

2020 K Street NW
Suite 200
Washington, DC 20006
United States
Tel 202.721.5200
Fax 202.872.6587

1 East Pratt Street
Suite 202
Baltimore, MD 21202
United States
Tel 410.539.8776
Fax 410.539.8741

TADJER COHEN EDELSON & ASSOCIATES
Structural Engineer
1501 Farm Credit Drive
Suite 2300
McLean, VA 22102
United States
Tel 301.587.1820
Fax 301.588.1966

WB ENGINEERS + CONSULTANTS
MEP Engineers
1101 Wootton Pkwy
Suite 1050
Rockville, MD 20852
United States
Tel 301.279.6300

FLUX STUDIO
Lighting Consultant
1714 St. Paul Street
Baltimore, MD 21202
United States
Tel 240.442.2120
Fax 240.599.7695

CERAMI & ASSOCIATES
Acoustical Consultant
1155 15th Street NW
Suite 606
Washington, DC 20005
United States
Tel 202.448.9975

Date	Description
11/12/2020	ISSUE FOR PERMIT

Seal / Signature



Project Name
Data Entitlement 10th Floor

Project Number
019.7081.000

Description
ENLARGED PLANS - CONFERENCE, RECEPTION AND CAFE

Scale
1/4" = 1'-0"

IN301

© 2020 Gensler